


CORTE LONGITUDINAL

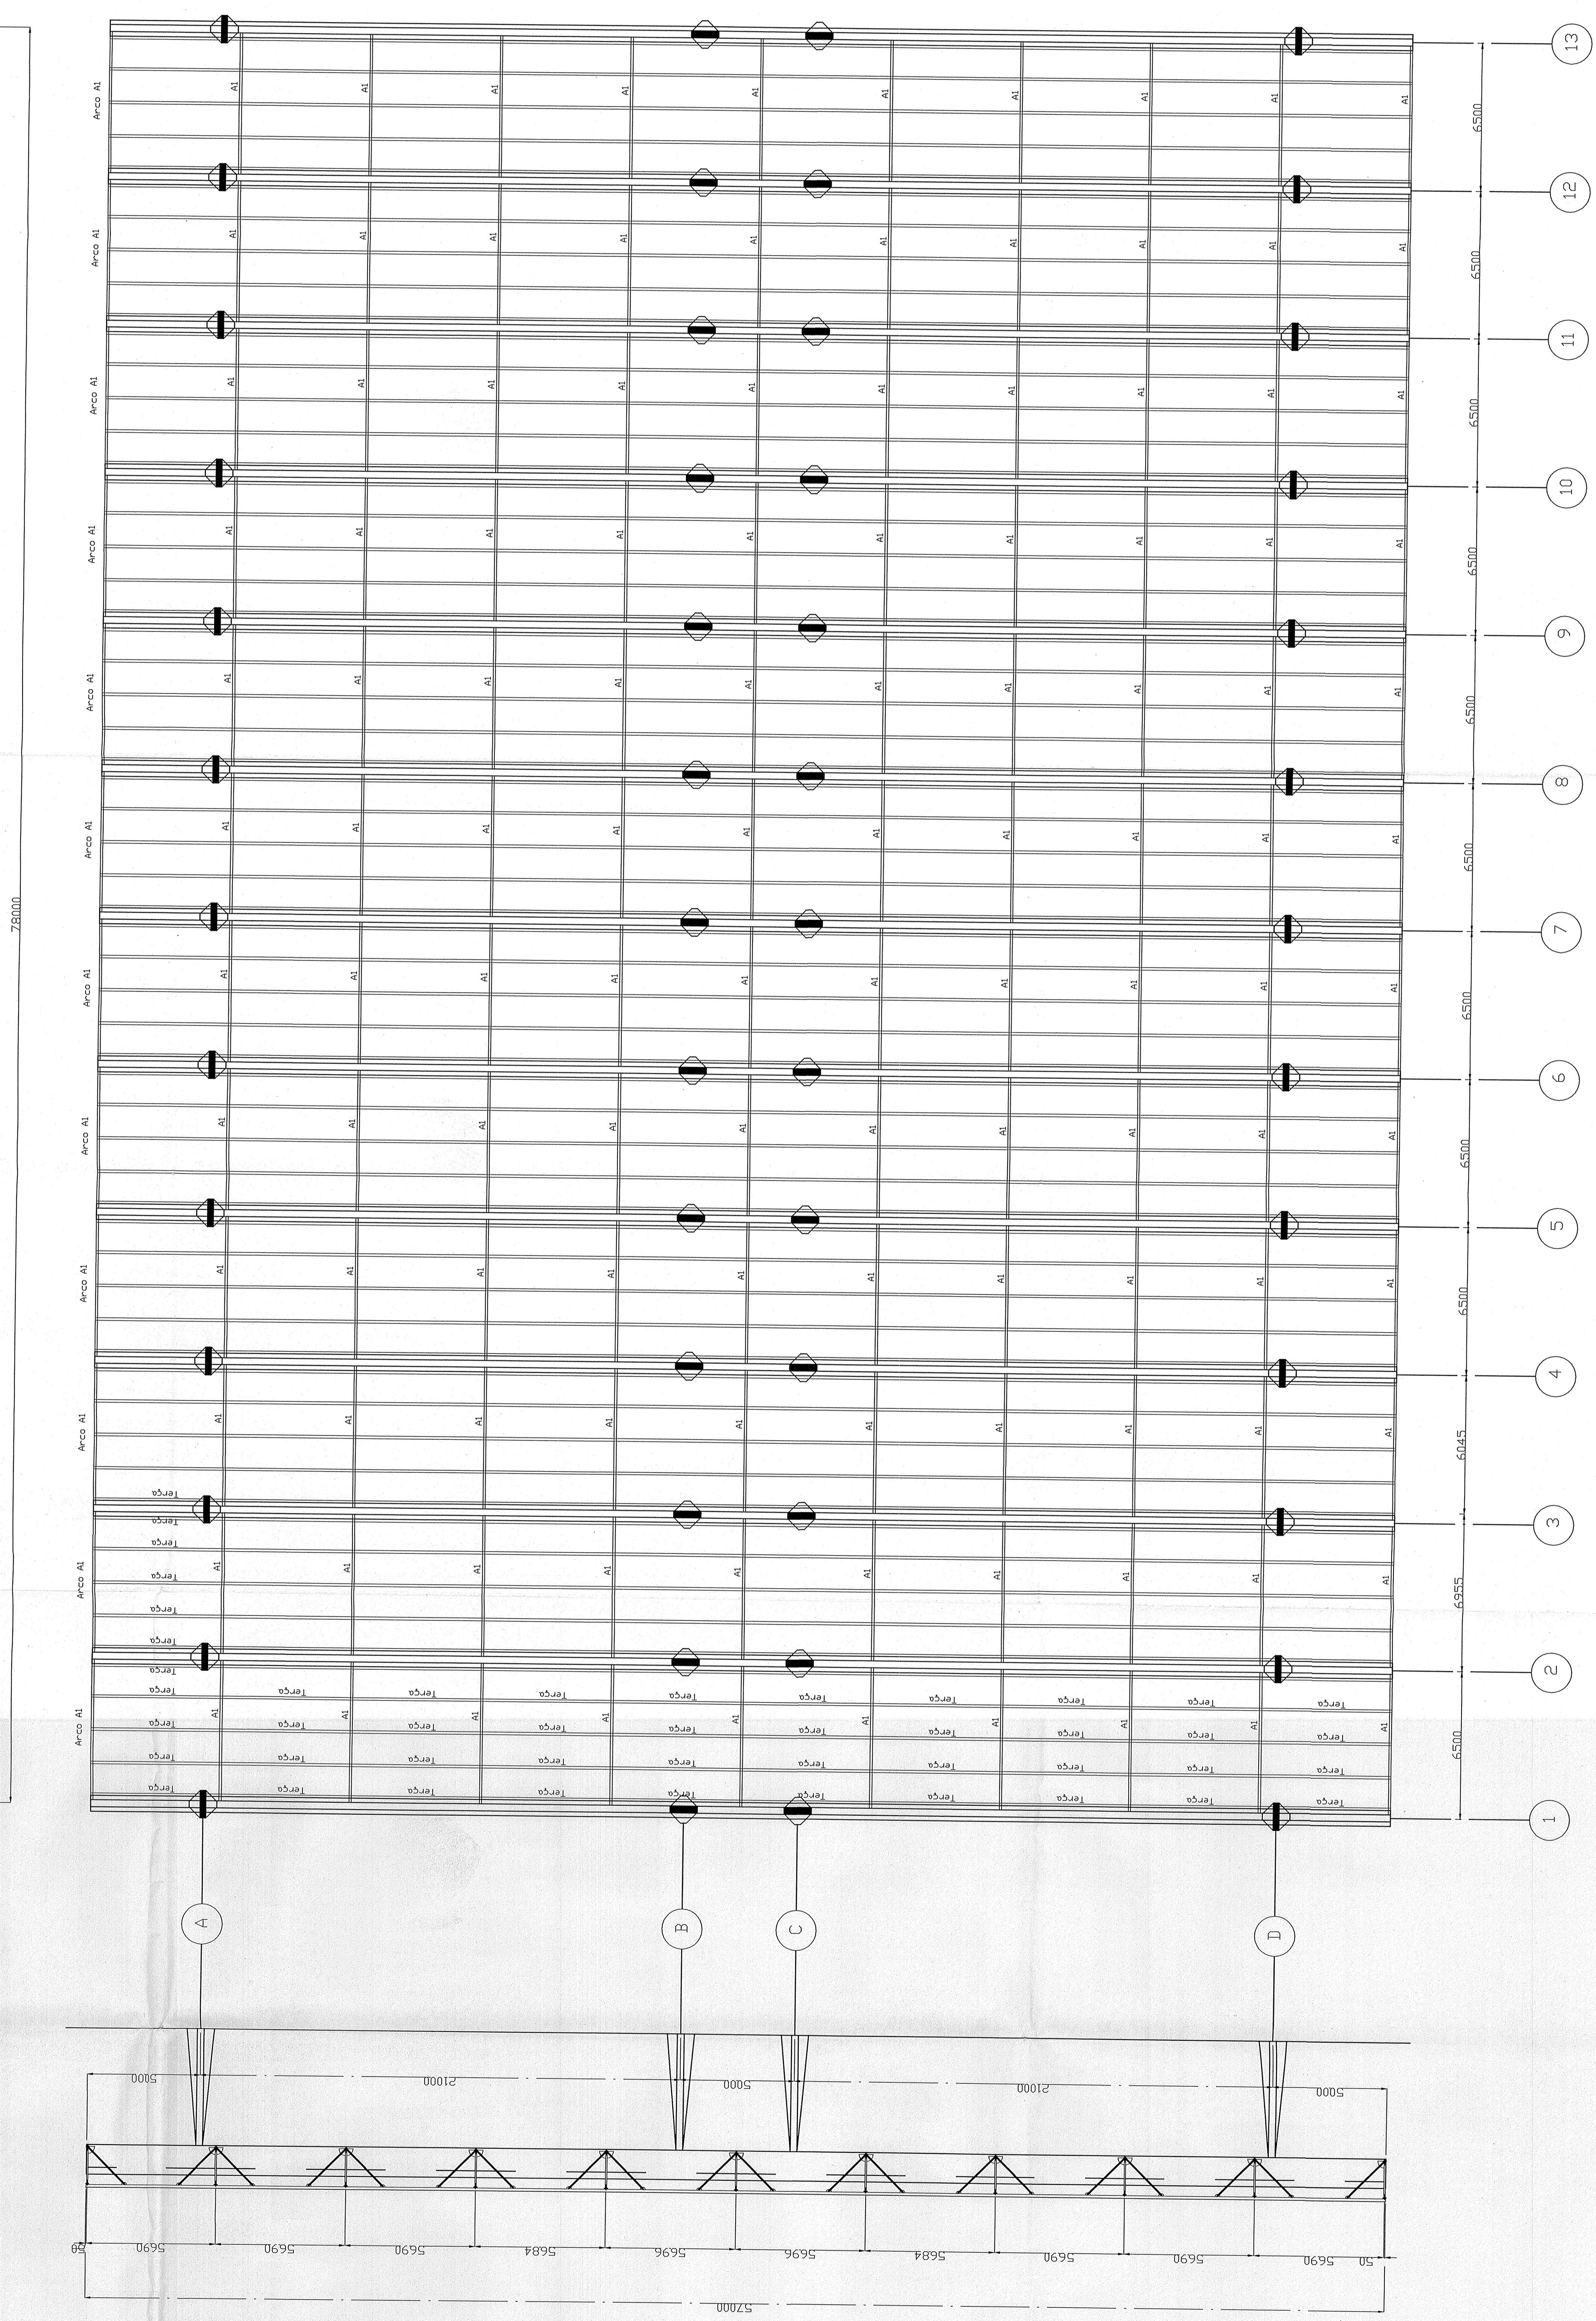

PLANTA BAIXA